

WHITE OAK ESTATES

TRACT ONE
4.3 Acres
E. Otis Moore
Vol. 165, Pg. 560

2 Acres
E. Otis Moore
Vol. 165, Pg. 560

VOL. 64

NICHOLS CREEK

TEN FOOT WIDE STRIP FOR
DEDICATED RIGHT-OF-WAY
BY RECORD PLAN IN VOL.
6, PG. 207 OF K.C.P.R.

EXISTING TEN FOOT WIDE STRIP
FOR WIDENING OF RIGHT-OF-WAY
Volume Page

CONCRETE MONUMENT
BM 111V = 1709.05



REVISION OF PART OF
GREENWOOD FOREST
SUBDIVISION
VOL. 5, PG. 92 OF K.C.P.R.

Sold

Sold

Sold

1.355 Acres
Kenneth O Klein, et ux
Vol. 148, Pg. 84
(now John Adams)

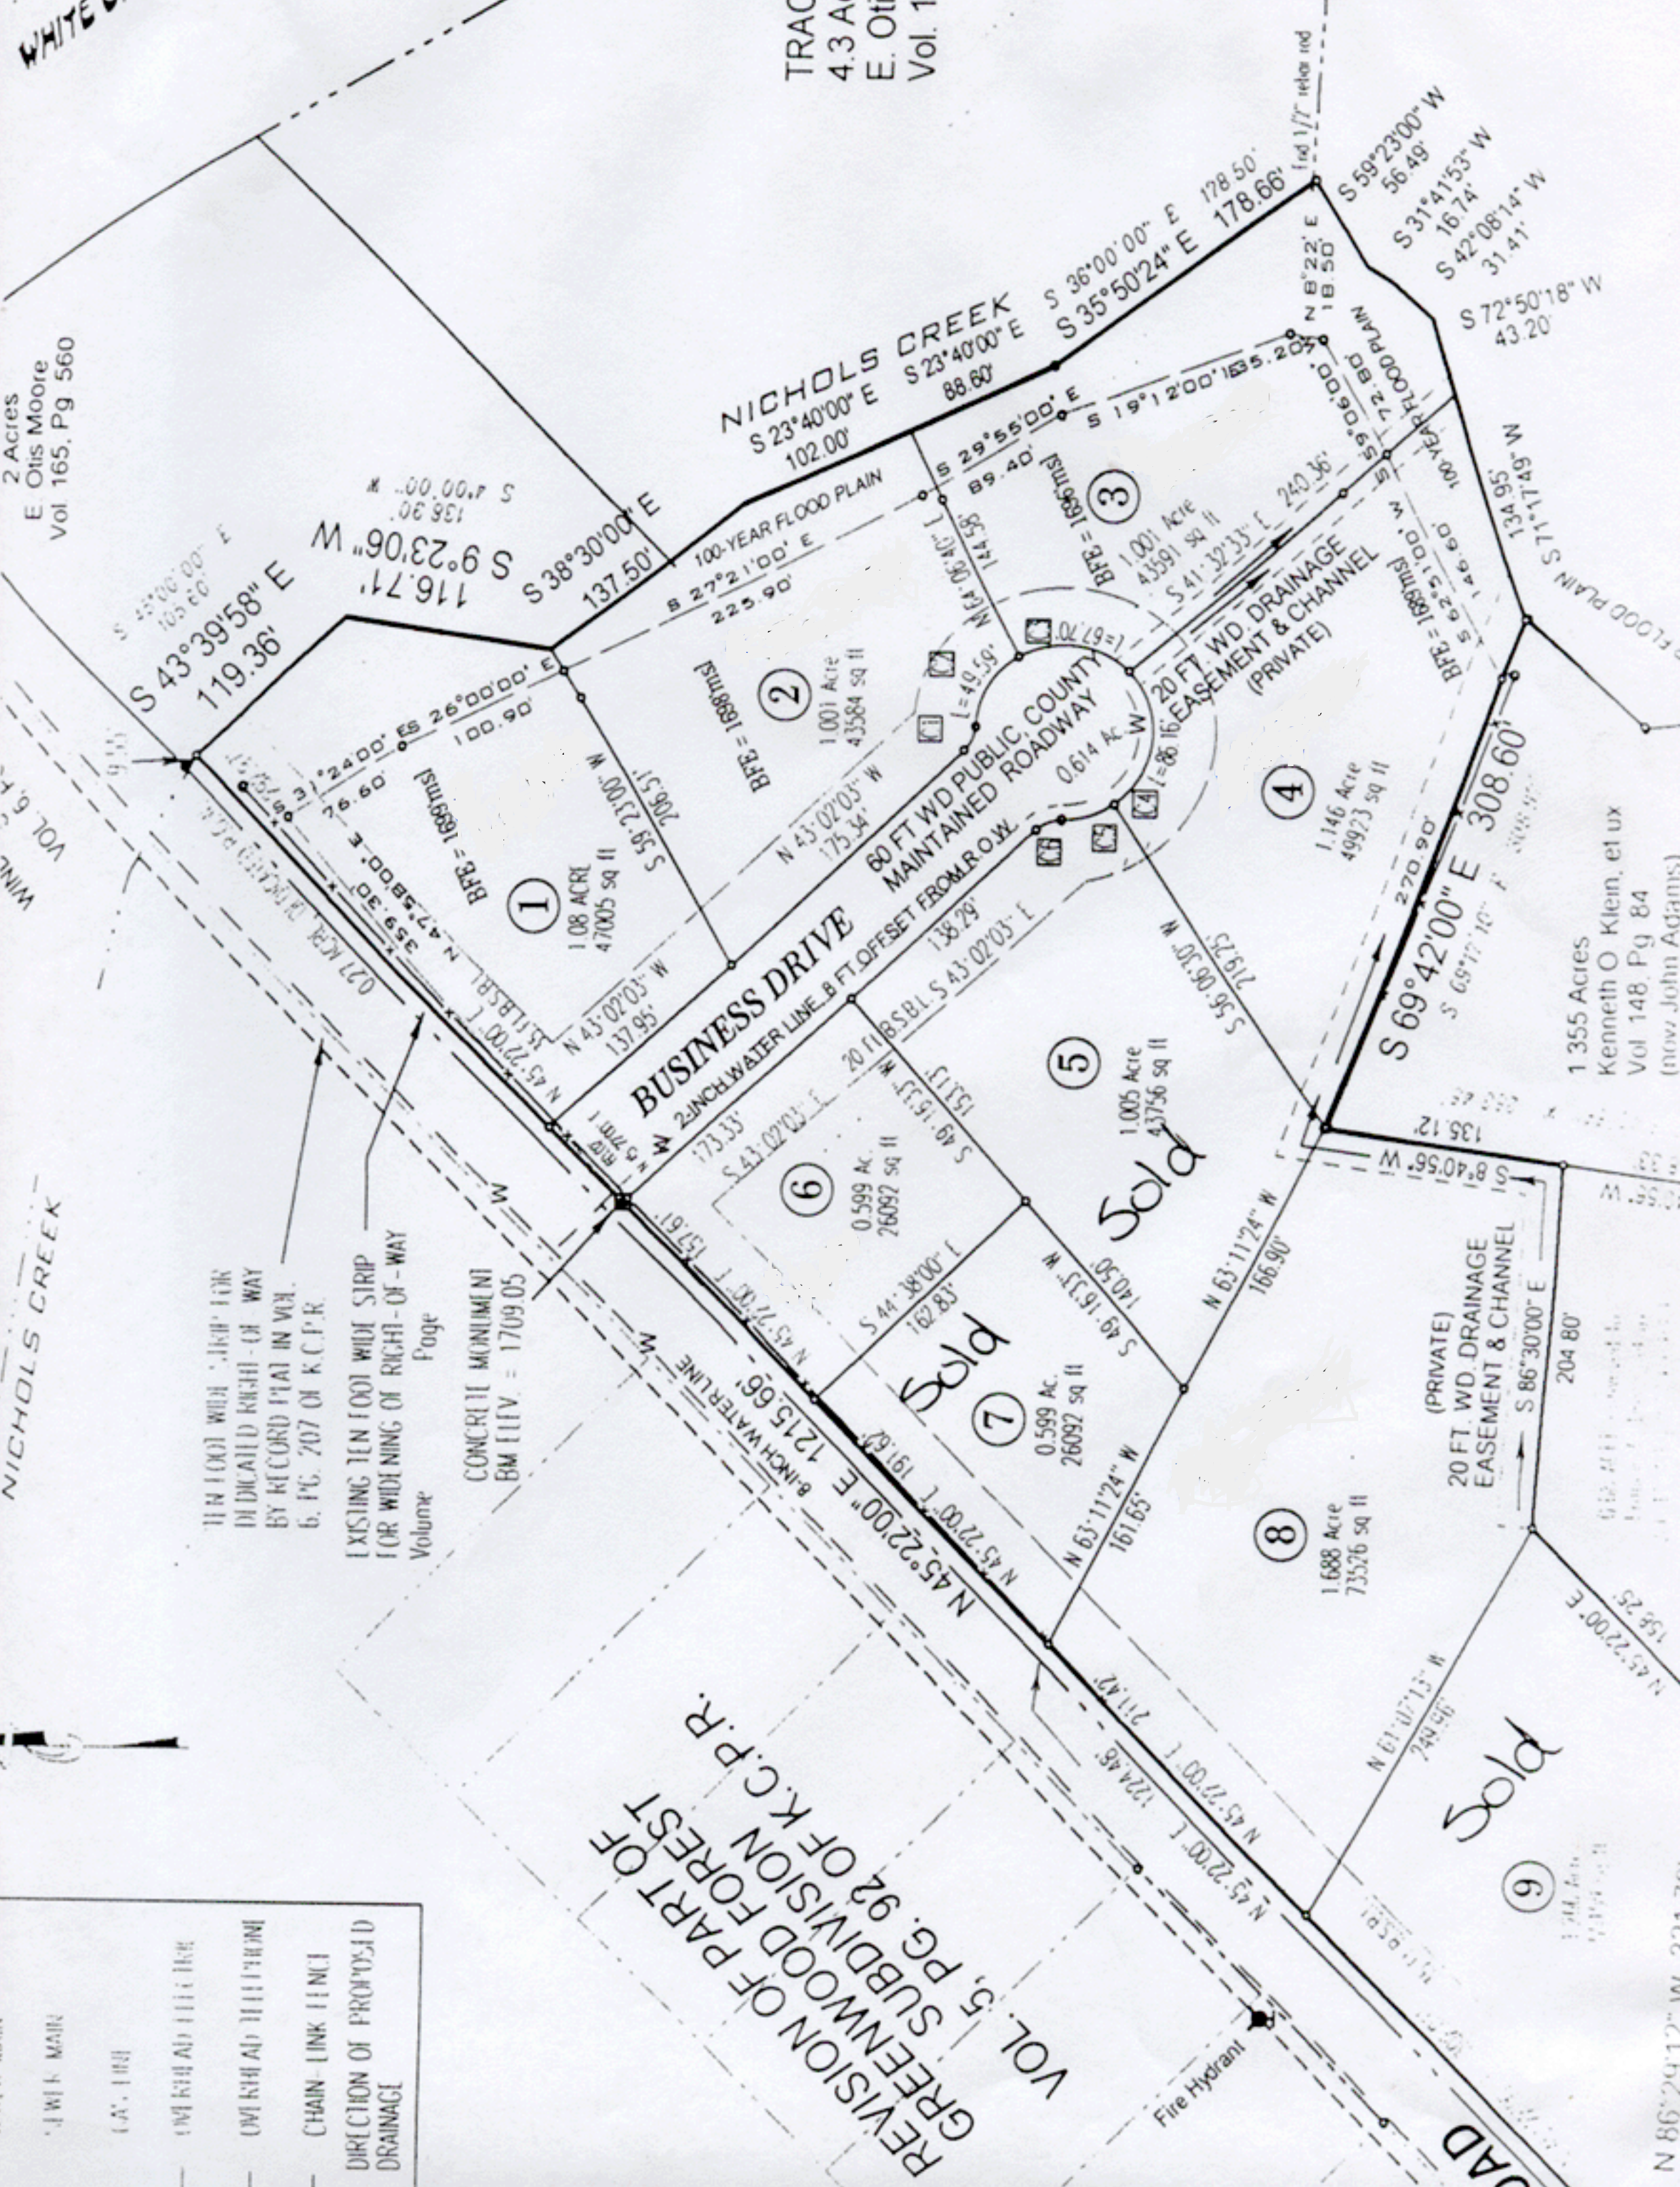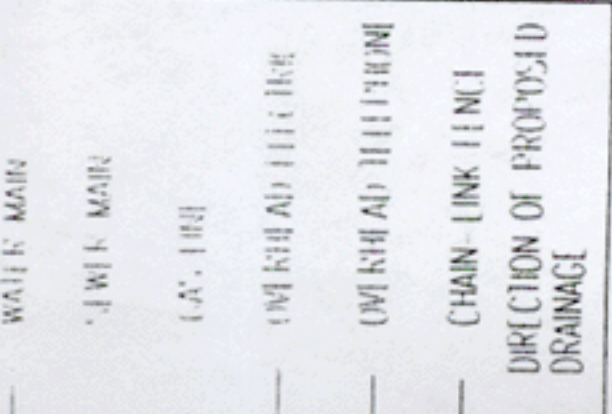

N 86°29'12" W 321.79'